



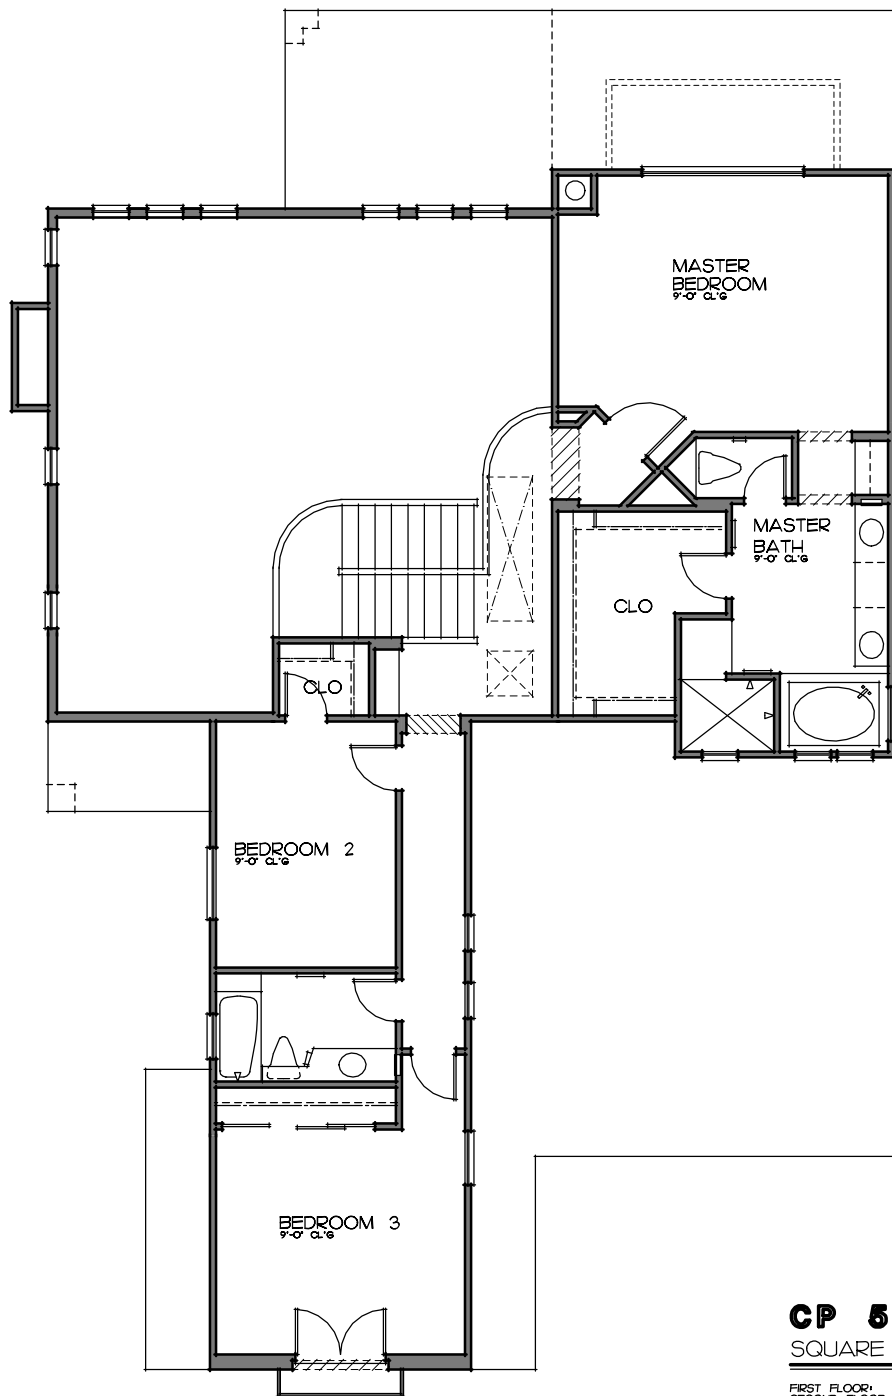

CP 5030
SQUARE FOOTAGE

FIRST FLOOR*	1835 SQ. FT
SECOND FLOOR*	1224 SQ. FT
TOTAL HOUSE*	3059 SQ. FT

GARAGE† 879 SQ. FT

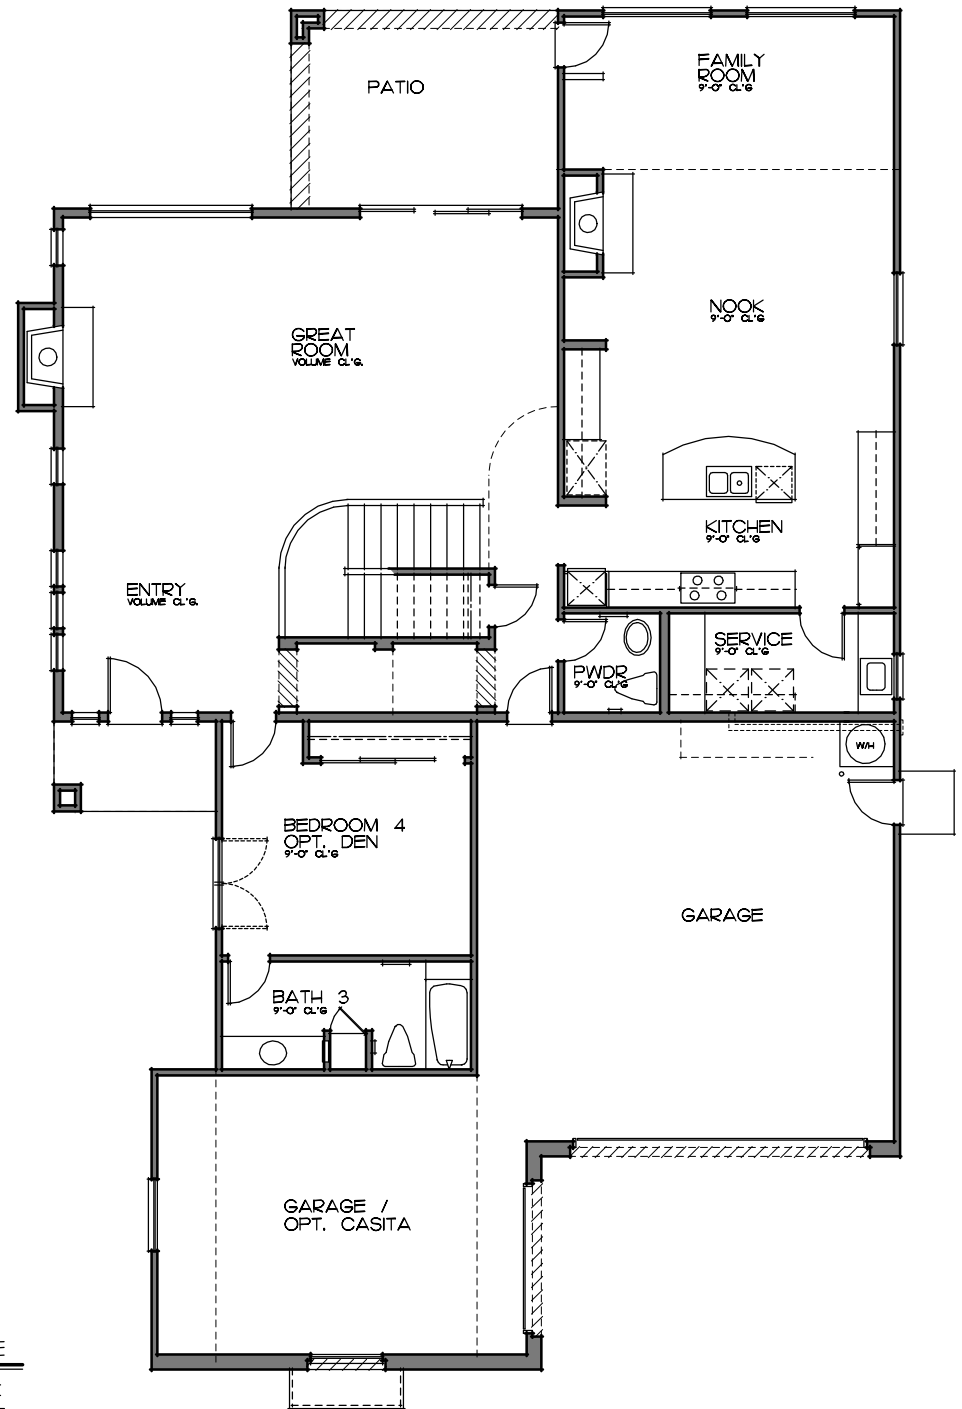

FIRST FLOOR PLAN

SCALE: 1/4" = 1'-0"

SECOND FLOOR PLAN